



# delight quarry baltimore county, maryland

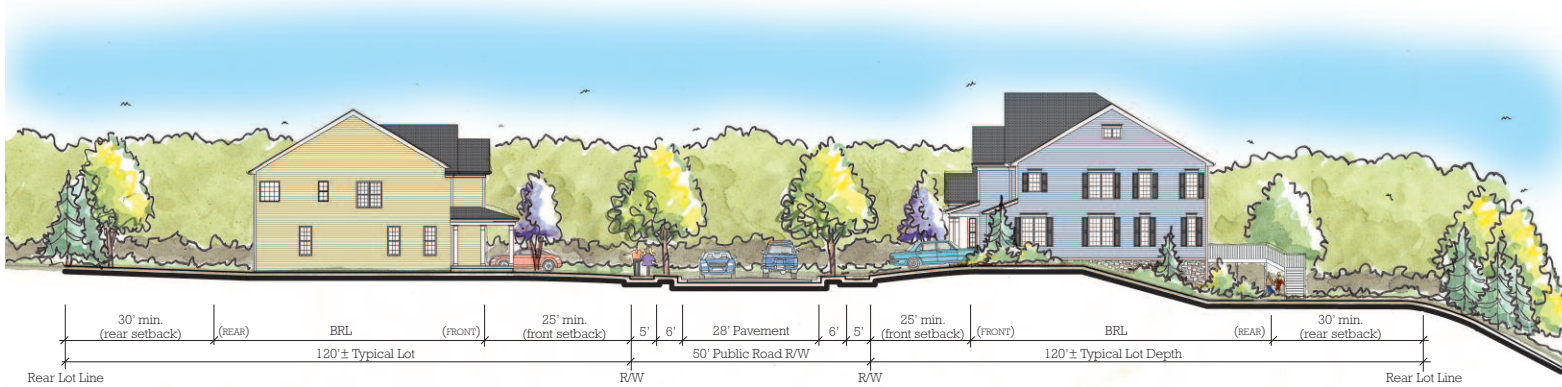


**Residential Street Cross Section A**

Scale: 1" = 20'

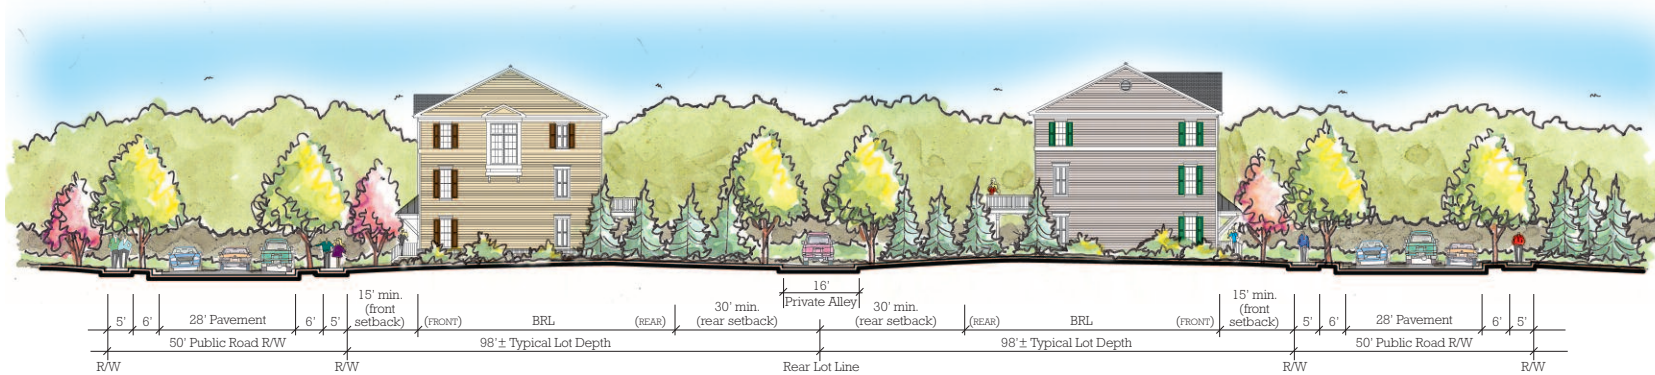

**Residential Street Cross Section B**

Scale: 1" = 20'

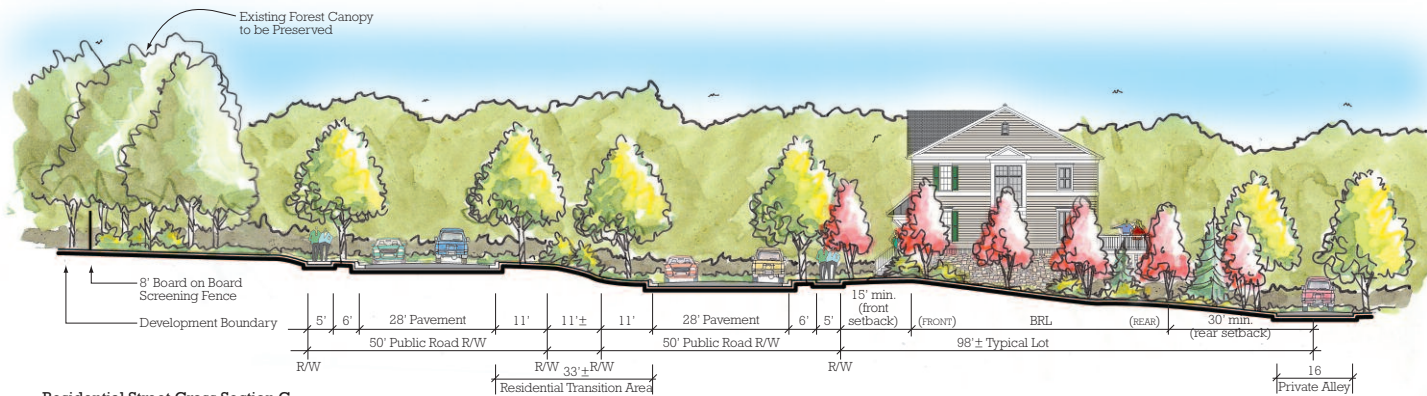

**Residential Street Cross Section C**

Scale: 1" = 20'

**HLA**

**HOEHN**  
LANDSCAPE  
ARCHITECTURE, LLC.

form

•

shape

•

function


•

vision


316 Alabama Road  
Towson, MD 21204  
410.296.3390  
fax 410.296.3360  
HoehnLA@HoehnLA.com

# delight quarry

baltimore county, maryland

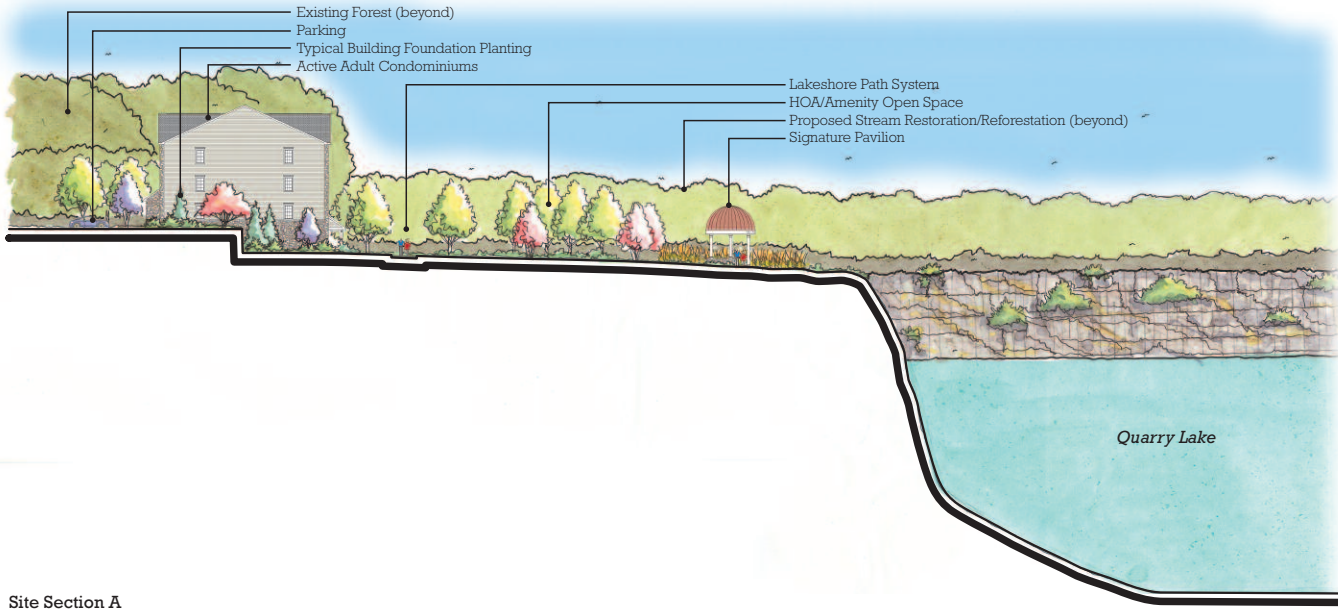

Site Section A

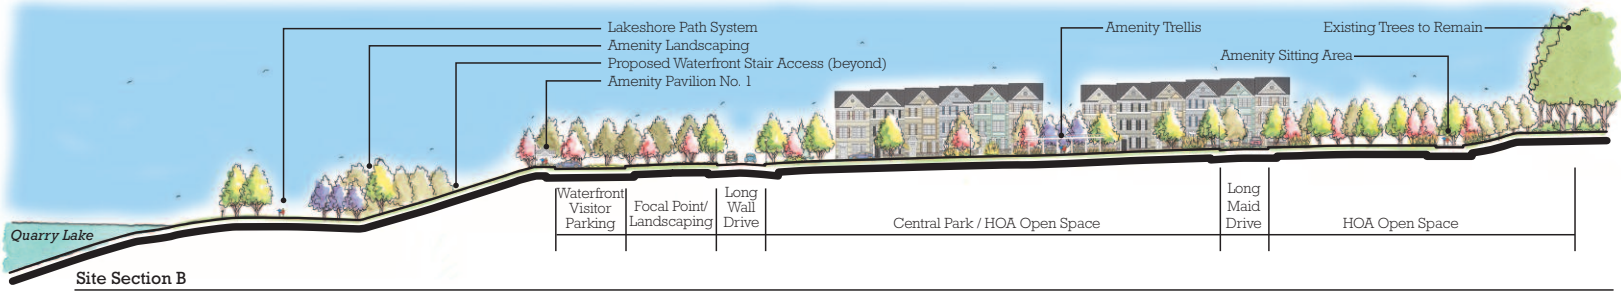

Site Section B

**HLA**



**HOEHN**  
LANDSCAPE  
ARCHITECTURE, LLC.

form

•

shape

•

function


•

vision


316 Alabama Road  
Towson, MD 21204  
410.296.3390  
fax 410.296.3360  
HoehnLA@HoehnLA.com

# delight quarry

baltimore county, maryland

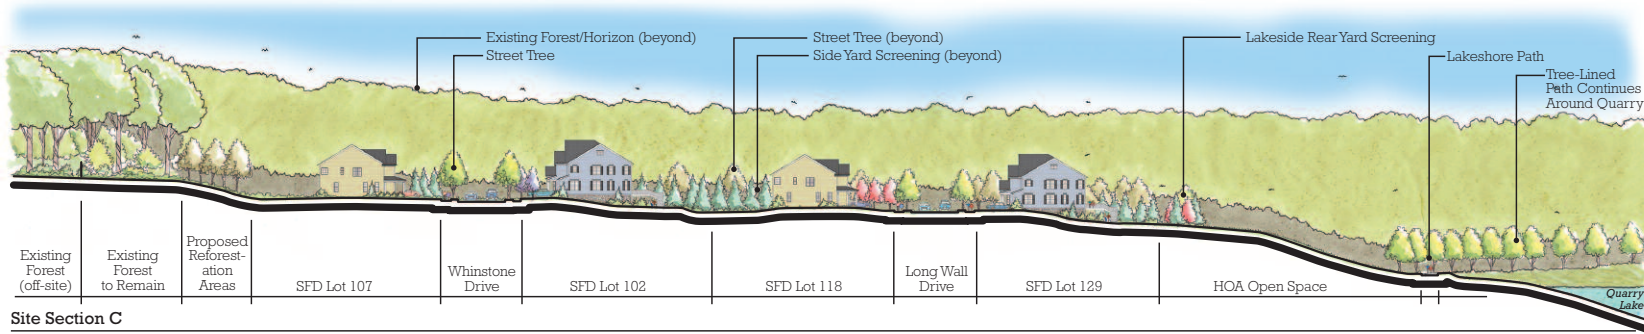

Site Section C

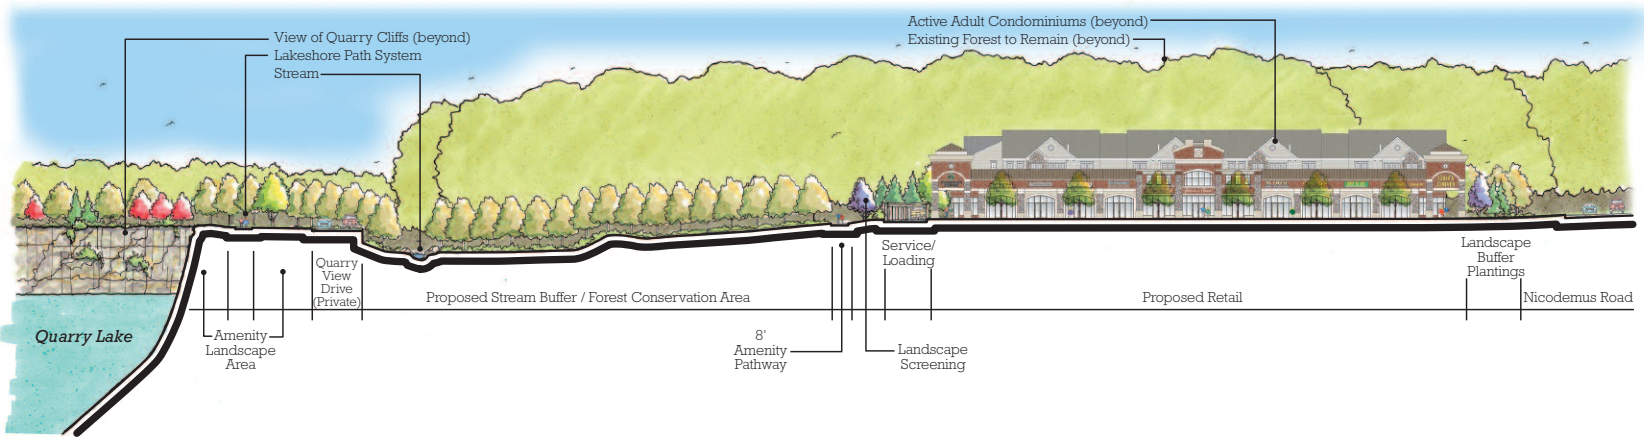

Site Section D

**HLA**



**HOEHN**  
LANDSCAPE  
ARCHITECTURE, LLC.

form

•

shape

•

function

•

vision

316 Alabama Road  
Towson, MD 21204  
410.296.3390  
fax 410.296.3360  
HoeHNLA@HoeHNLA.com