


hunt valley town centre

hunt valley, maryland

HLA

HOEHN
LANDSCAPE
ARCHITECTURE, LLC.

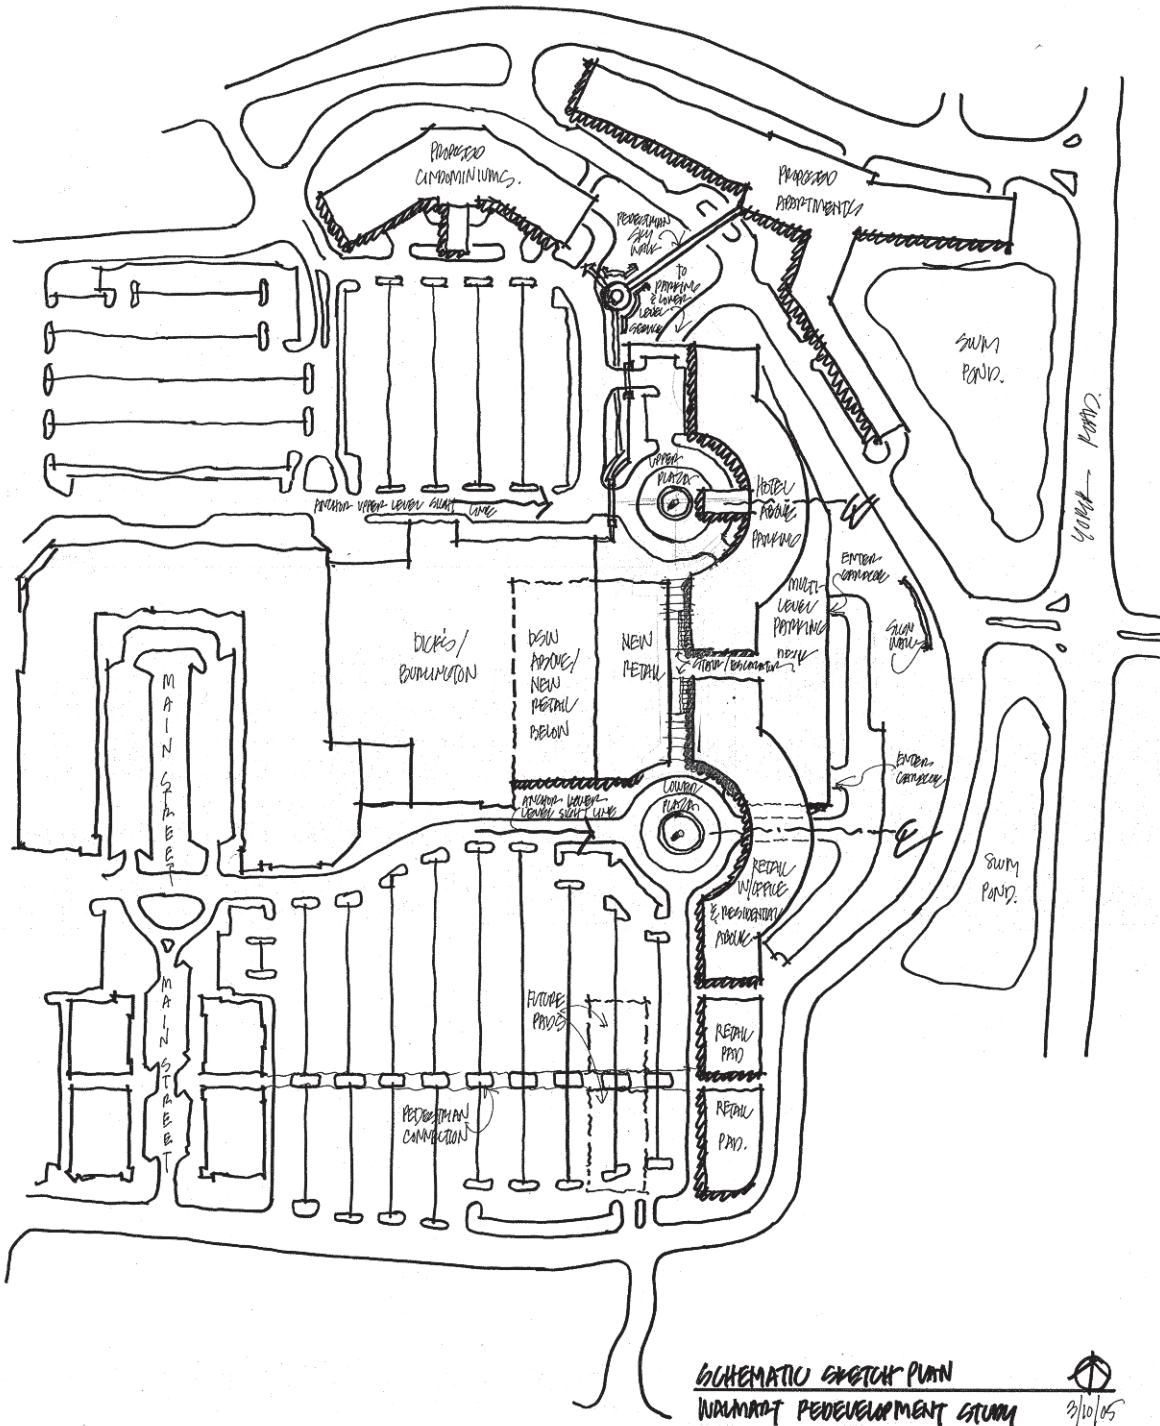

SCHEMATIC SKETCH PLAN
URBAN REDEVELOPMENT STUDY 3/10/05

form
•
shape
•
function
•
vision

Rick Hoehn served as Vice President and Director of Design at DMW for this project.

316 Alabama Road
Towson, MD 21204
410.296.3390
fax 410.296.3360
HoehnLA@HoehnLA.com